



1 ATTACHMENT DETAIL

SCALE: 1:10

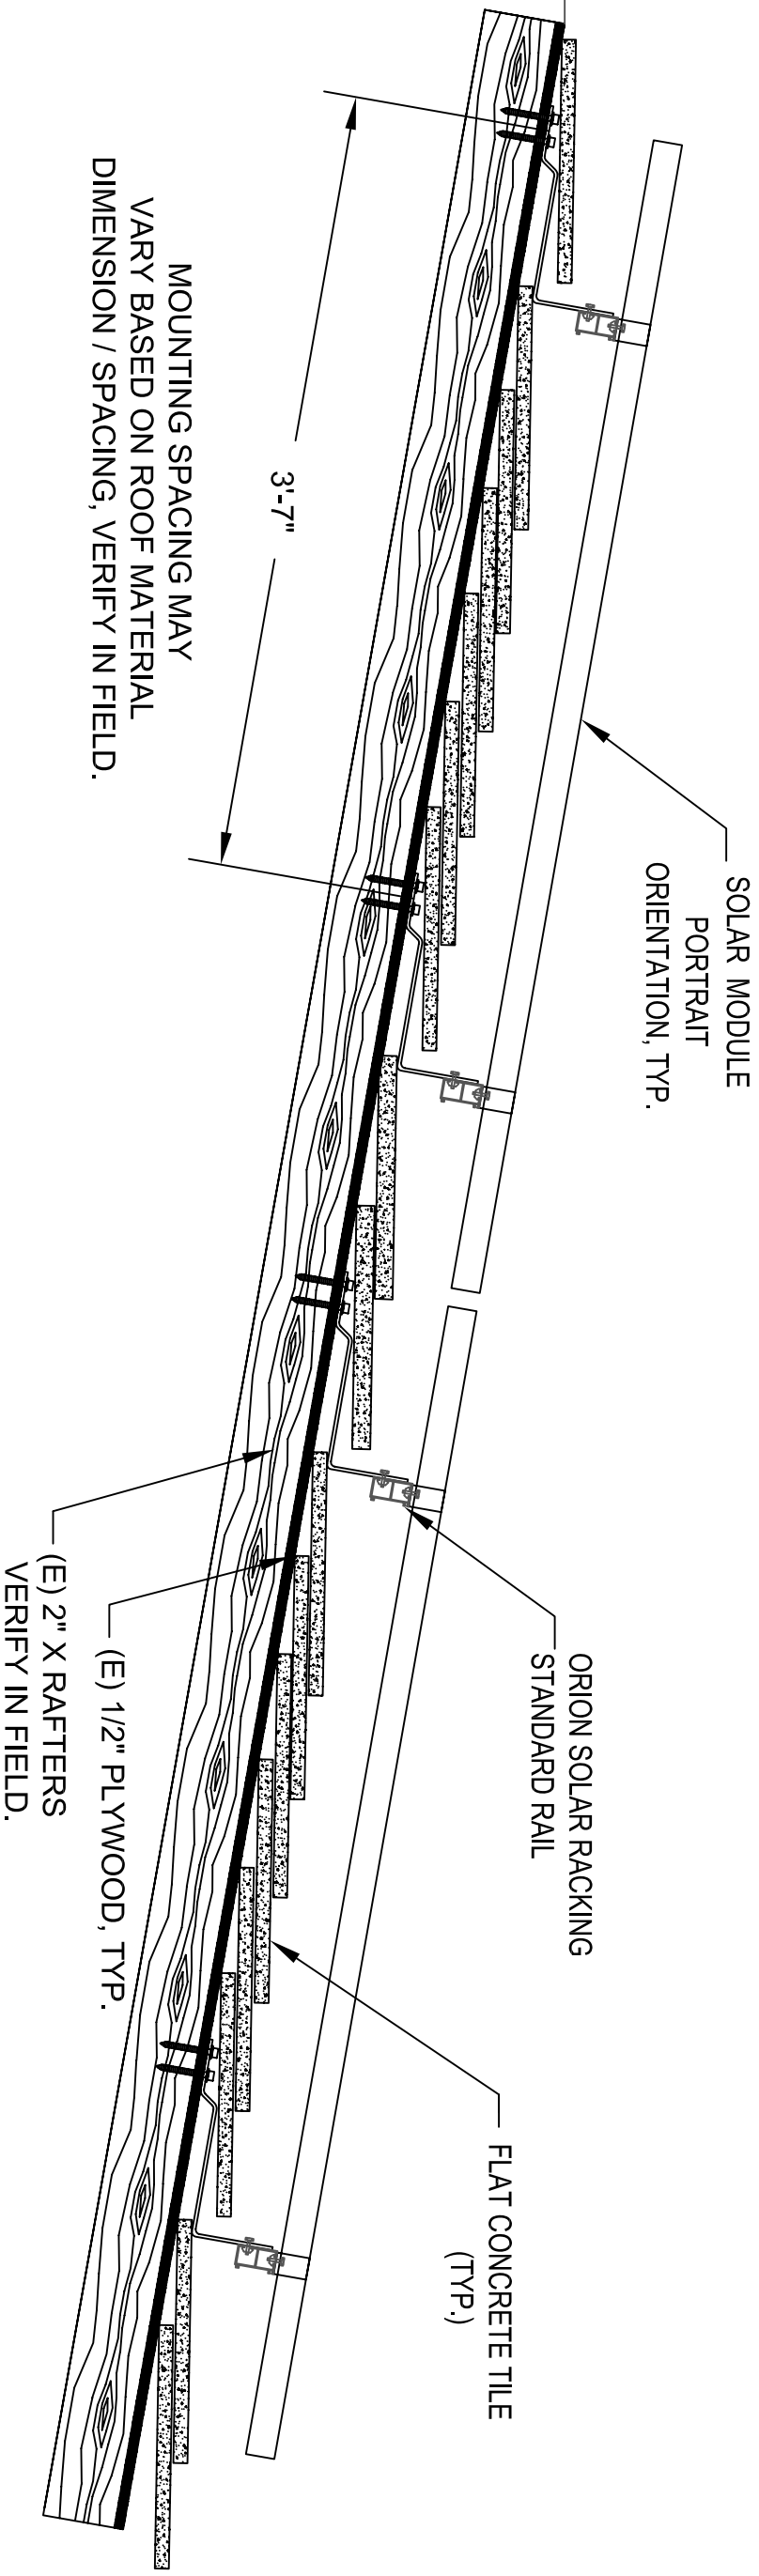


2 MOUNT DETAIL

SCALE: 1:5

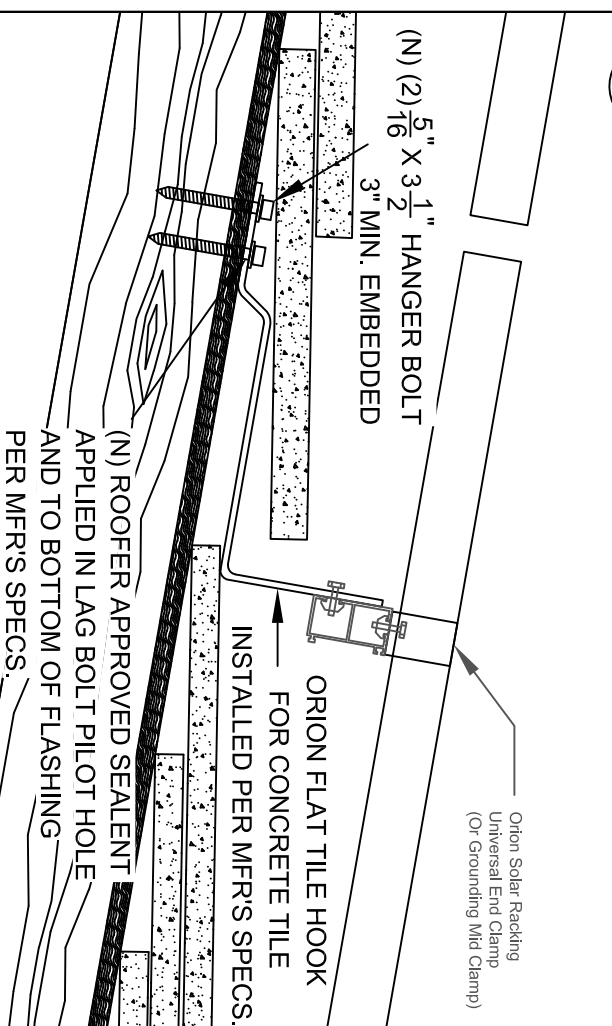


3 ARRAY GROUNDING DETAIL

SCALE: NTS

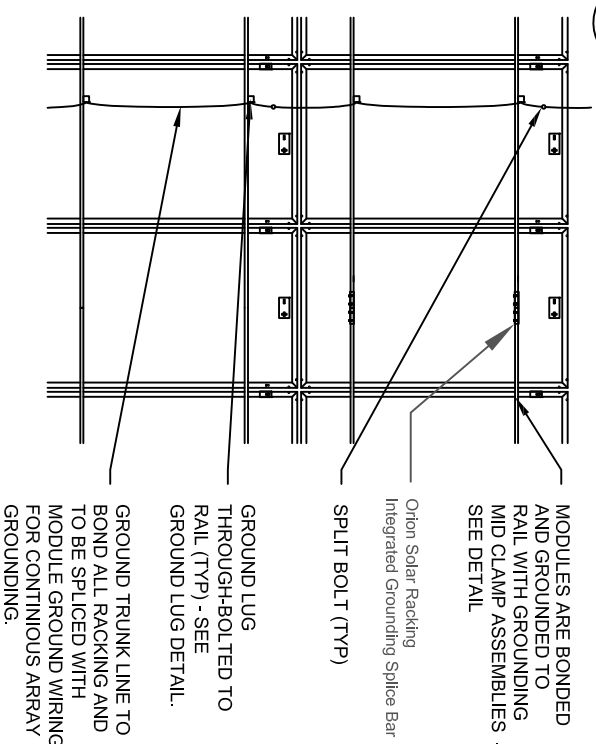

4 MODULE GROUNDING DETAIL

SCALE: NTS

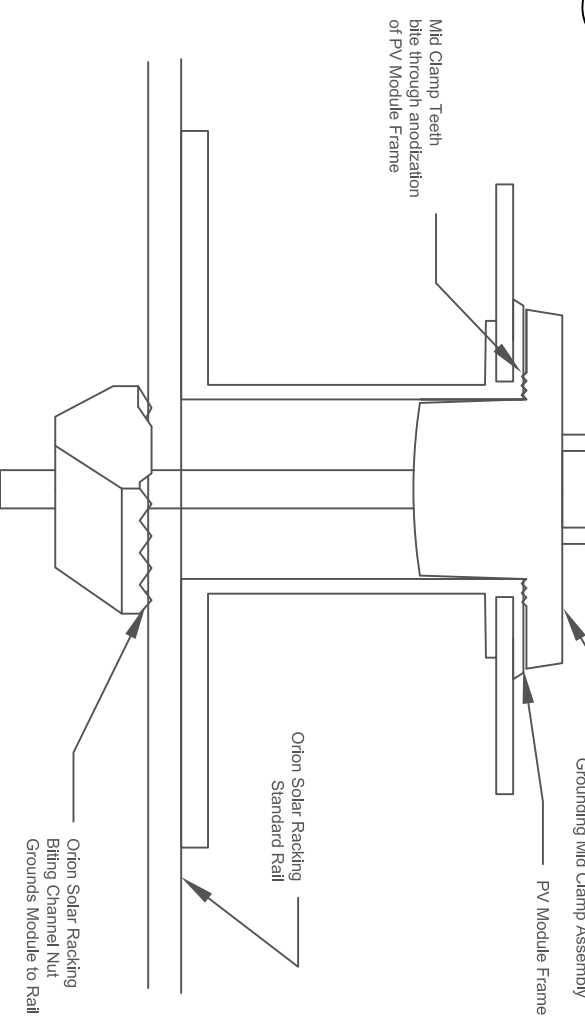

Orion Solar Racking
2917 Vail Ave. Commerce, CA 90040
TEL: (310) 409-4616
Copyright © 2013 Orion Racking
www.OrionRacking.com

DRAWN BY
OSR ENGINEERING
DRAWING DO NOT SCALE

DRAWING TYPE
ATTACHMENT DETAIL
PROJECT
FLAT TILE

DATE
04/30/2015
SHEET 1 OF 1

