


# 1 ATTACHMENT DETAIL


SCALE: 1:10

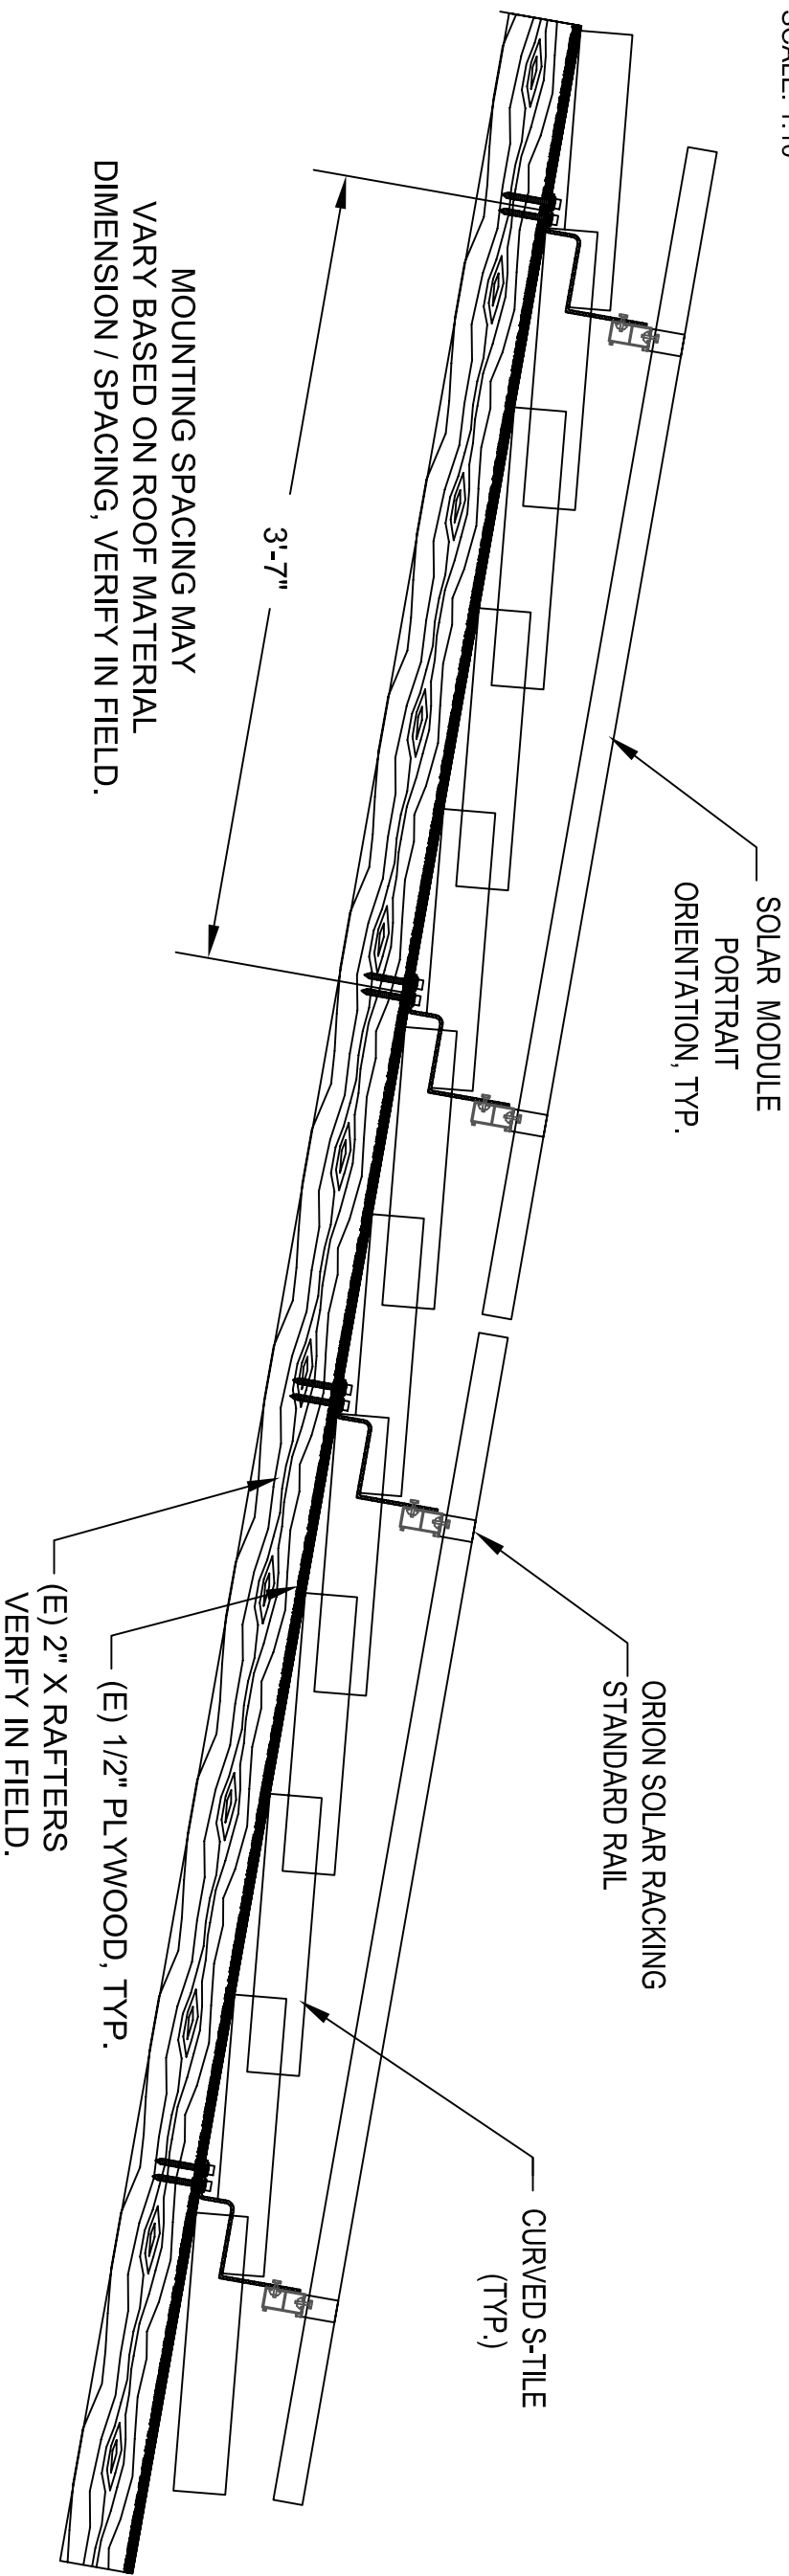

MOUNTING SPACING MAY VARY BASED ON ROOF MATERIAL DIMENSION / SPACING, VERIFY IN FIELD.

# 2 MOUNT DETAIL


SCALE: 1:5

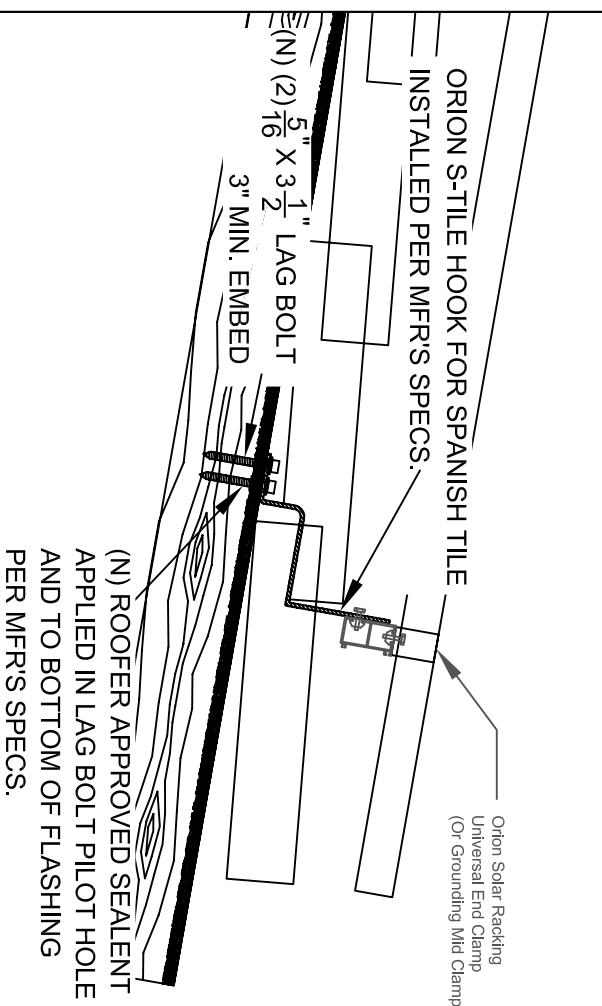

(N) ROOFER APPROVED SEALENT APPLIED IN LAG BOLT PILOT HOLE AND TO BOTTOM OF FLASHING PER MFR'S SPECS.

# 3 ARRAY GROUNDING DETAIL


SCALE: NTS

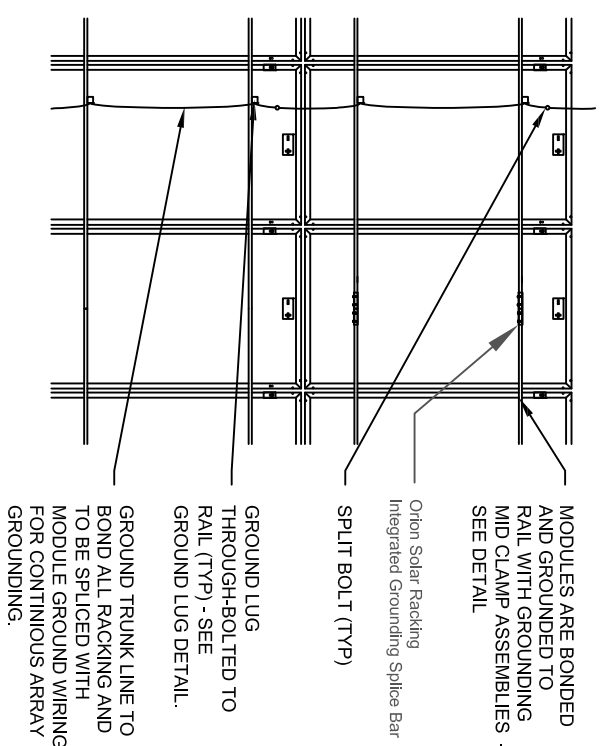

MODULES ARE BONDED AND GROUNDED TO RAIL WITH GROUNDING MID CLAMP ASSEMBLIES SEE DETAIL

# 4 MODULE GROUNDING DETAIL

SCALE: NTS

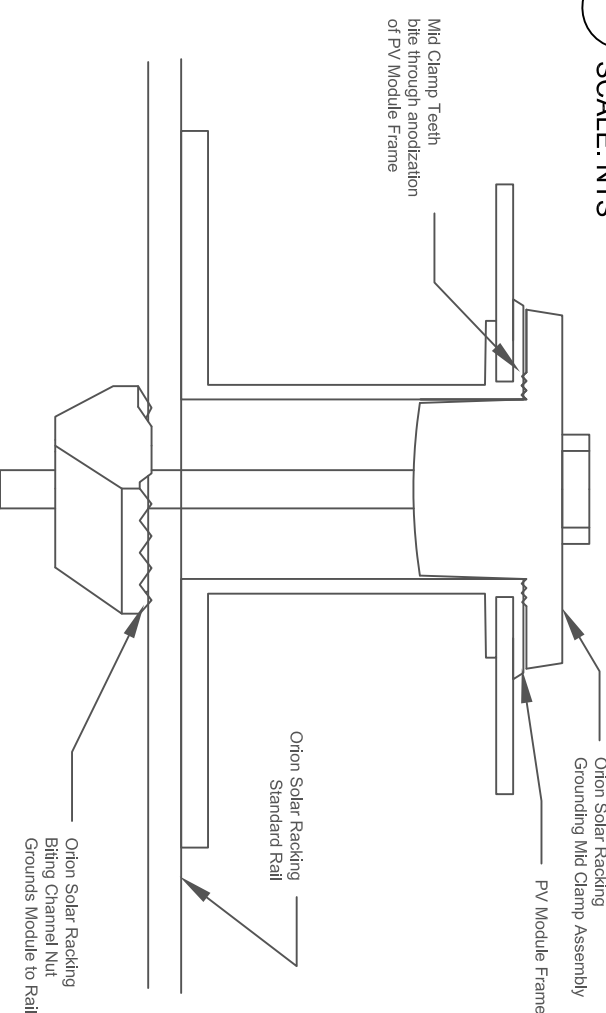

Orion Solar Racking  
2917 Vail Ave. Commerce, CA 90040  
TEL: (310) 409-4616  
Copyright © 2013 Orion Racking  
www.OrionRacking.com

DRAWN BY  
OSR ENGINEERING  
DRAWING DO NOT SCALE

DRAWING TYPE  
ATTACHMENT DETAIL  
PROJECT  
SPANISH TILE

DATE  
04/30/2015  
SHEET 1 OF 1

