




1 ATTACHMENT DETAIL
SCALE: 1:10

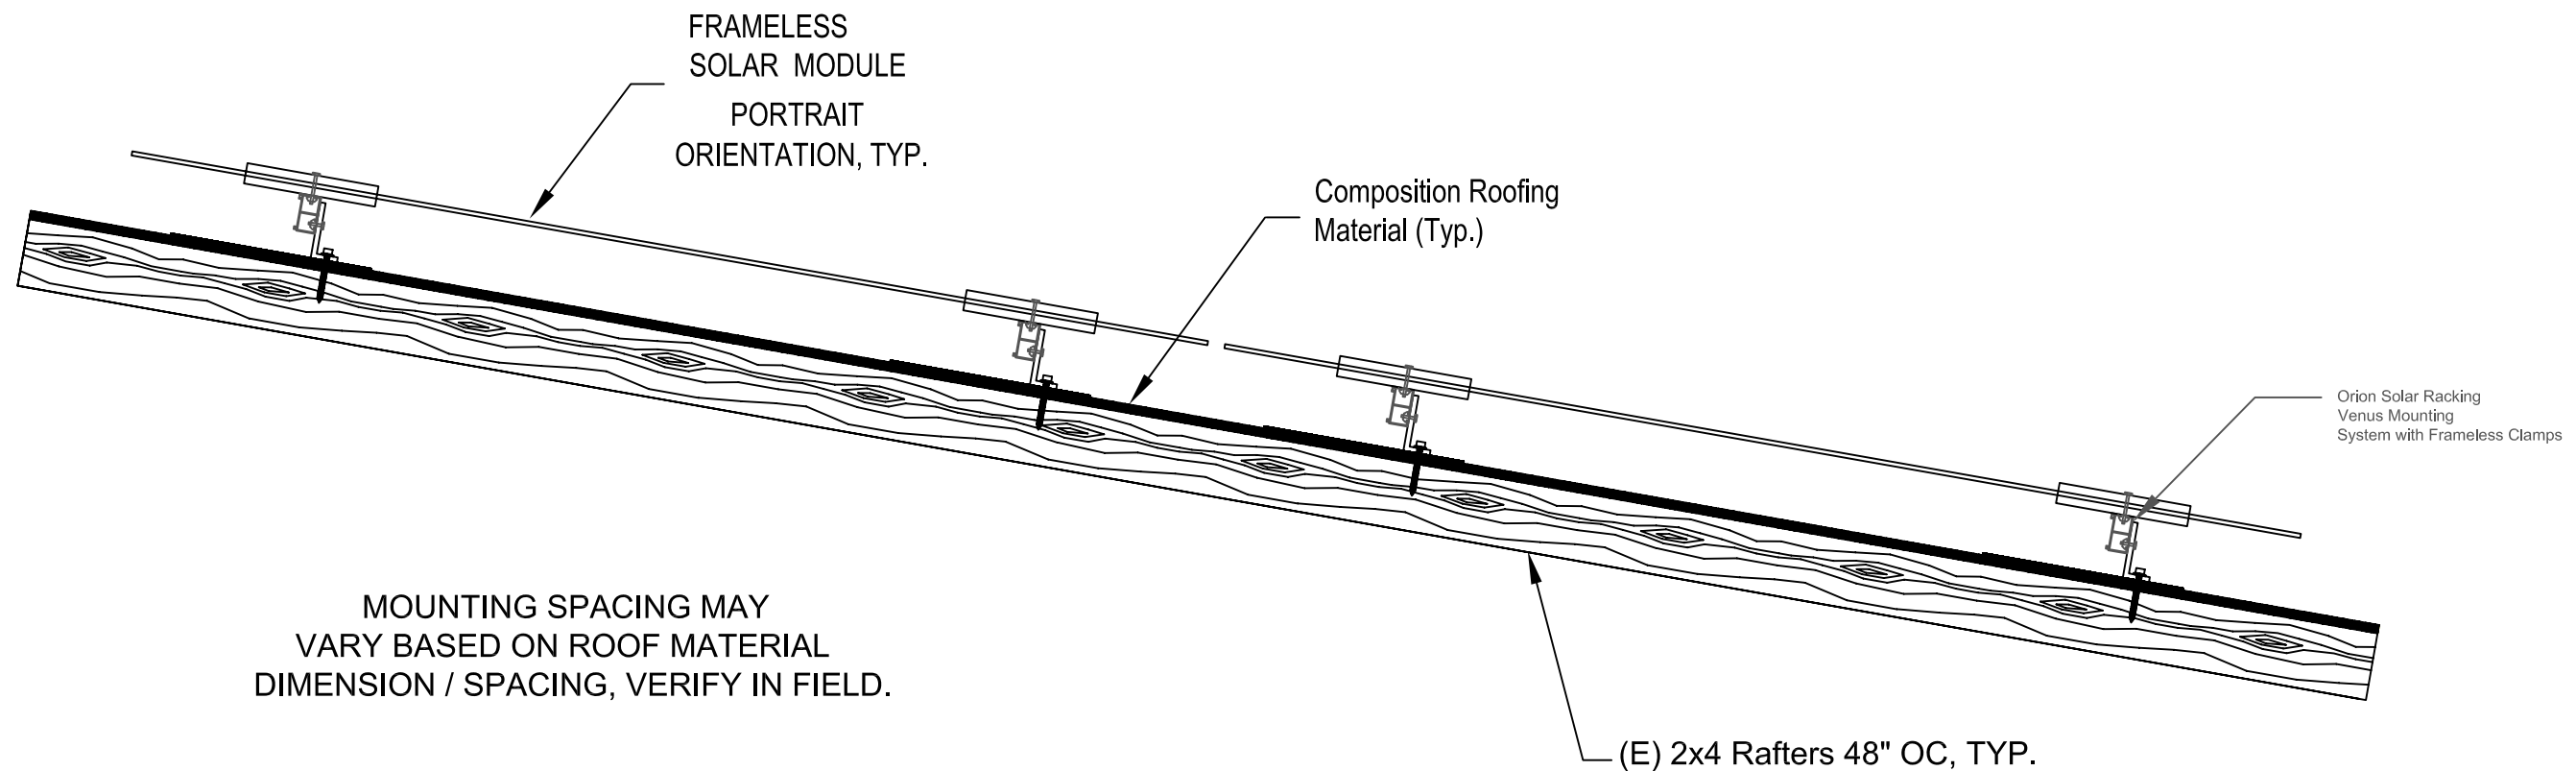


2 MOUNT DETAIL
SCALE: NTS

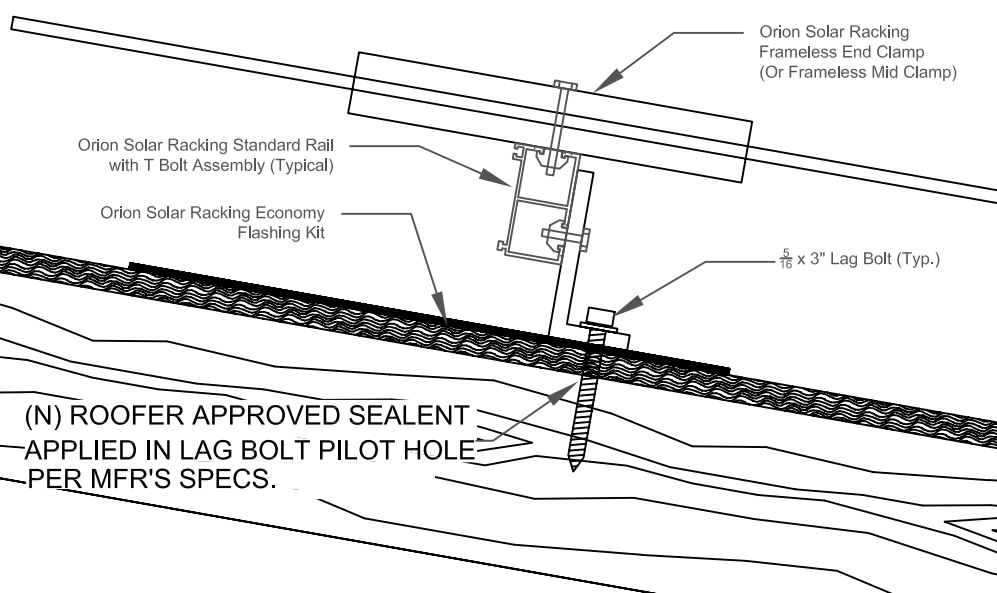

3 ARRAY GROUNDING DETAIL
SCALE: NTS

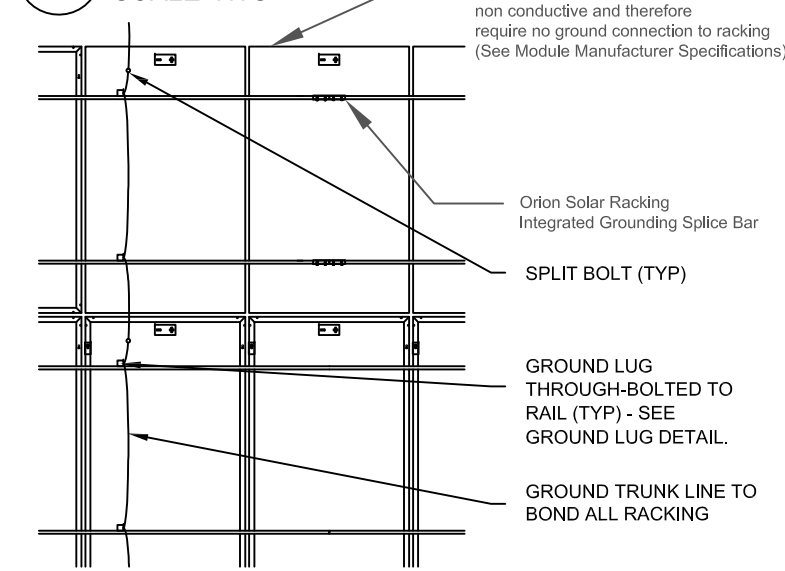

4 MODULE GROUNDING DETAIL
SCALE: NTS

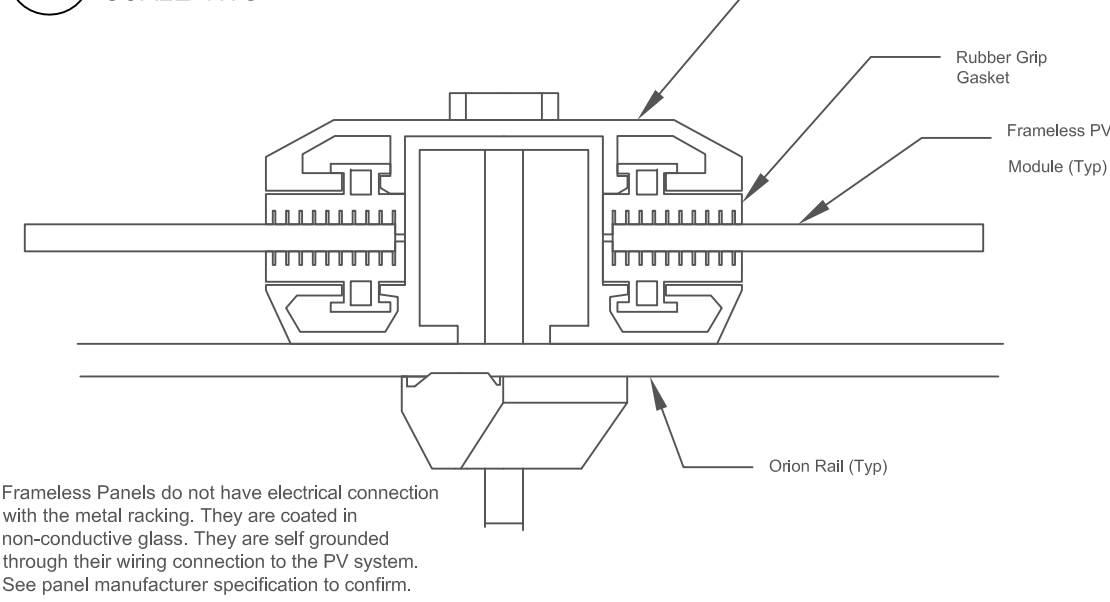

Orion Solar Racking
2917 Vail Ave. Commerce, CA 90040
TEL: (310) 409-4616
Copyright © 2013 Orion Racking
www.OrionRacking.com

DRAWN BY
OSR ENGINEERING

DRAWING DO NOT SCALE

DRAWING TYPE
ATTACHMENT DETAIL

PROJECT
Venus System, Frameless Panel

DATE
12/04/2015

SHEET 1 OF 1

